



NOCATEE®

PONTE VEDRA • FLORIDA

“Building Your Coastal Lifestyle” • (904) 758-4380 • www.GlennLaytonHomes.com

© 2016 Glenn Layton Homes, LLC. Seller reserves the right to make changes or modifications to prices, plans, plan specifications, materials, features and colors without notice. Plans, landscaping and elevation renderings are artist's conceptions, are not to scale, and may not accurately depict the homes or lots as they are built. These illustrations may depict options and features that are not standard on all models. Optional features may be included at additional cost and are subject to construction cut-off dates. All references to square footage are approximate and may vary with elevations. Lot fencing and walls may not be included in the purchase, and if included, will vary according to size and location of the lot. Exterior treatments, window locations, and room configurations may vary with elevation. Model home interior decorating, landscaping, fencing, and other amenities are for display purposes only. This brochure is for illustrative purposes only and is not a part of a legal contract.



NOCATEE[®]
PONTE VEDRA • FLORIDA




“Building Your Coastal Lifestyle” • (904) 758-4380 • www.GlennLaytonHomes.com

© 2016 Glenn Layton Homes, LLC. Seller reserves the right to make changes or modifications to prices, plans, plan specifications, materials, features and colors without notice. Plans, landscaping and elevation renderings are artist's conceptions, are not to scale, and may not accurately depict the homes or lots as they are built. These illustrations may depict options and features that are not standard on all models. Optional features may be included at additional cost and are subject to construction cut-off dates. All references to square footage are approximate and may vary with elevations. Lot fencing and walls may not be included in the purchase, and if included, will vary according to size and location of the lot. Exterior treatments, window locations, and room configurations may vary with elevation. Model home interior decorating, landscaping, fencing, and other amenities are for display purposes only. This brochure is for illustrative purposes only and is not a part of a legal contract.



NOCATEE[®]
PONTE VEDRA • FLORIDA

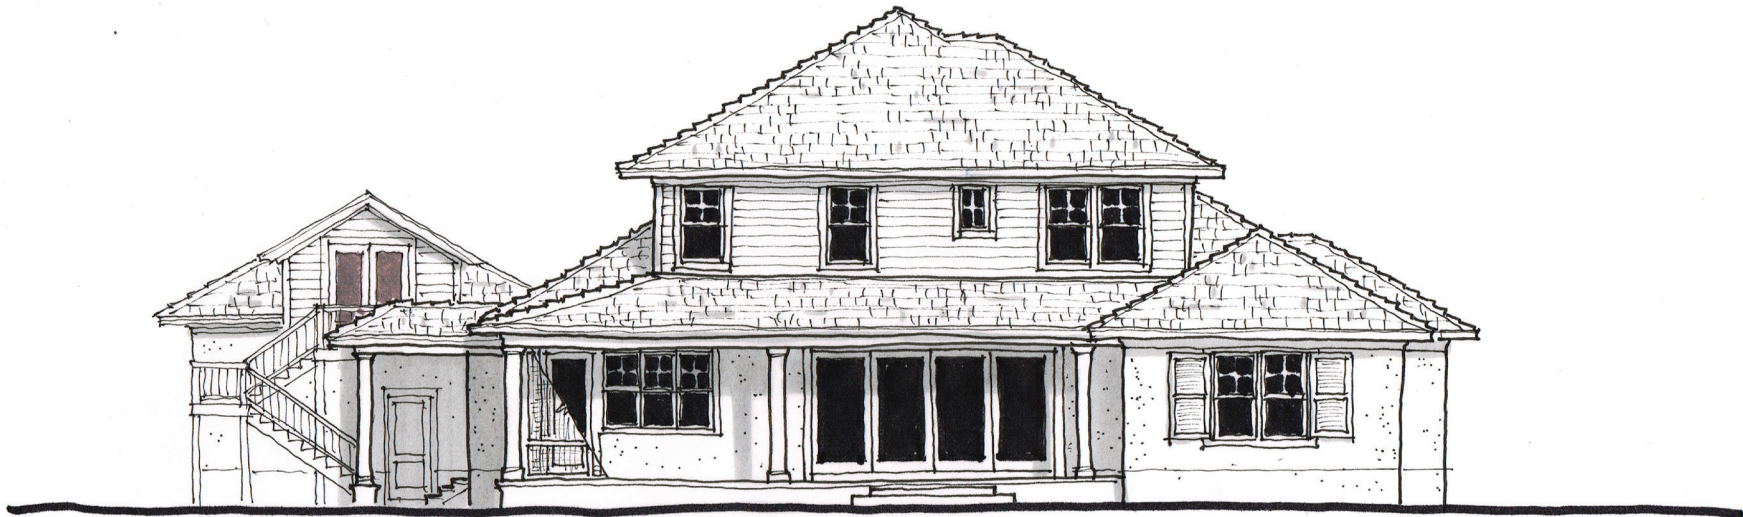


“Building Your Coastal Lifestyle” • (904) 758-4380 • www.GlennLaytonHomes.com

© 2016 Glenn Layton Homes, LLC. Seller reserves the right to make changes or modifications to prices, plans, plan specifications, materials, features and colors without notice. Plans, landscaping and elevation renderings are artist's conceptions, are not to scale, and may not accurately depict the homes or lots as they are built. These illustrations may depict options and features that are not standard on all models. Optional features may be included at additional cost and are subject to construction cut-off dates. All references to square footage are approximate and may vary with elevations. Lot fencing and walls may not be included in the purchase, and if included, will vary according to size and location of the lot. Exterior treatments, window locations, and room configurations may vary with elevation. Model home interior decorating, landscaping, fencing, and other amenities are for display purposes only. This brochure is for illustrative purposes only and is not a part of a legal contract.



CGC031802

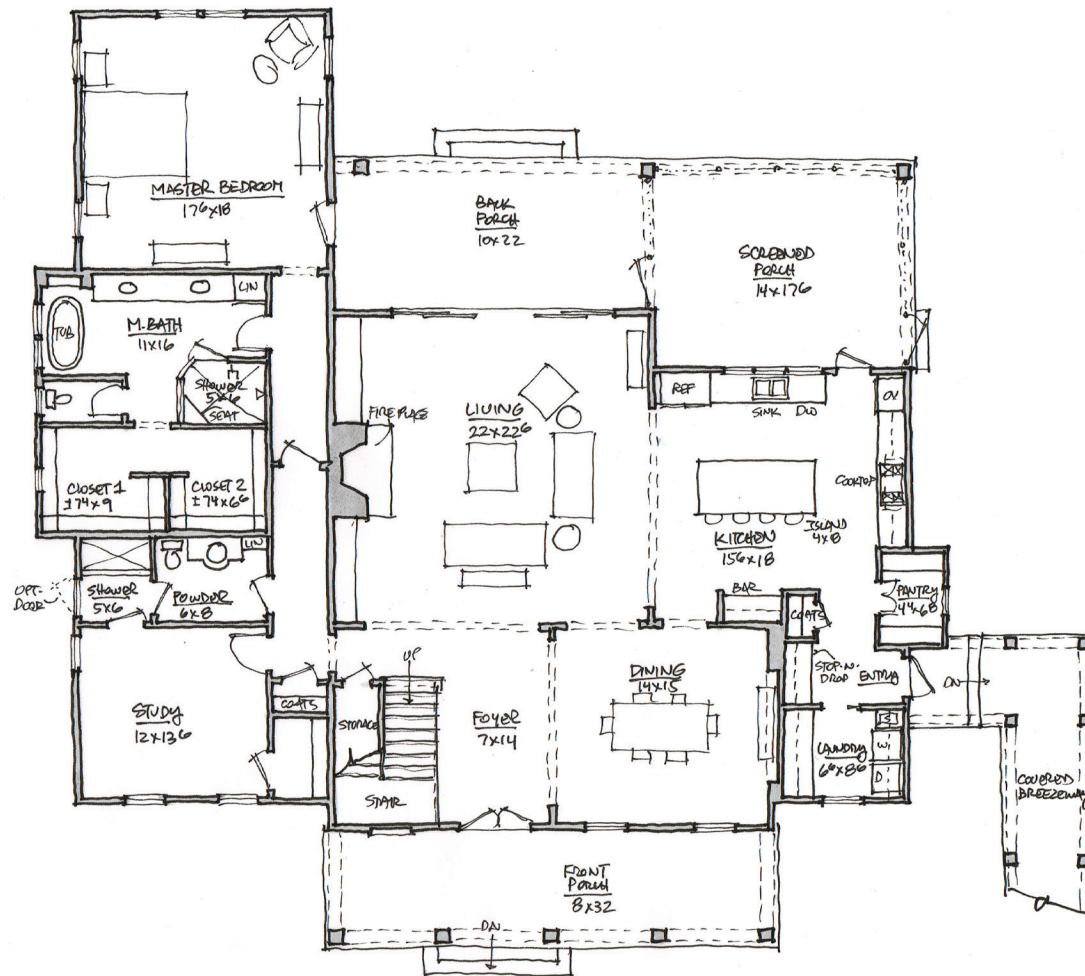


NOCATEE
PONTE VEDRA • FLORIDA

"Building Your Coastal Lifestyle" • (904) 758-4380 • www.GlennLaytonHomes.com

© 2016 Glenn Layton Homes, LLC. Seller reserves the right to make changes or modifications to prices, plans, plan specifications, materials, features and colors without notice. Plans, landscaping and elevation renderings are artist's conceptions, are not to scale, and may not accurately depict the homes or lots as they are built. These illustrations may depict options and features that are not standard on all models. Optional features may be included at additional cost and are subject to construction cut-off dates. All references to square footage are approximate and may vary with elevations. Lot fencing and walls may not be included in the purchase, and if included, will vary according to size and location of the lot. Exterior treatments, window locations, and room configurations may vary with elevation. Model home interior decorating, landscaping, fencing, and other amenities are for display purposes only. This brochure is for illustrative purposes only and is not a part of a legal contract.



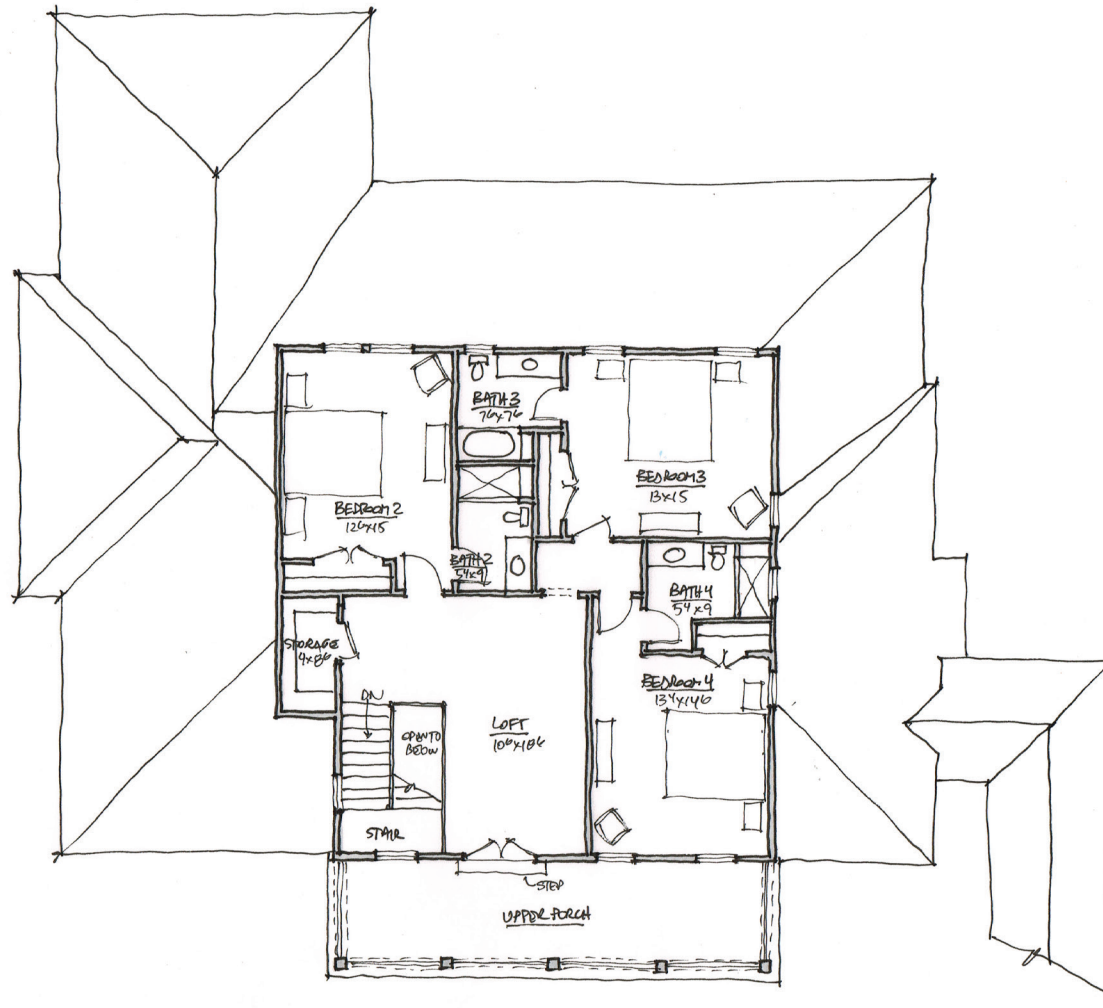

NOCATEE
PONTE VEDRA • FLORIDA

“Building Your Coastal Lifestyle” • (904) 758-4380 • www.GlennLaytonHomes.com

© 2016 Glenn Layton Homes, LLC. Seller reserves the right to make changes or modifications to prices, plans, plan specifications, materials, features and colors without notice. Plans, landscaping and elevation renderings are artist's conceptions, are not to scale, and may not accurately depict the homes or lots as they are built. These illustrations may depict options and features that are not standard on all models. Optional features may be included at additional cost and are subject to construction cut-off dates. All references to square footage are approximate and may vary with elevations. Lot fencing and walls may not be included in the purchase, and if included, will vary according to size and location of the lot. Exterior treatments, window locations, and room configurations may vary with elevation. Model home interior decorating, landscaping, fencing, and other amenities are for display purposes only. This brochure is for illustrative purposes only and is not a part of a legal contract.

